



흡연실 캐노피 공사

바닥 평면도

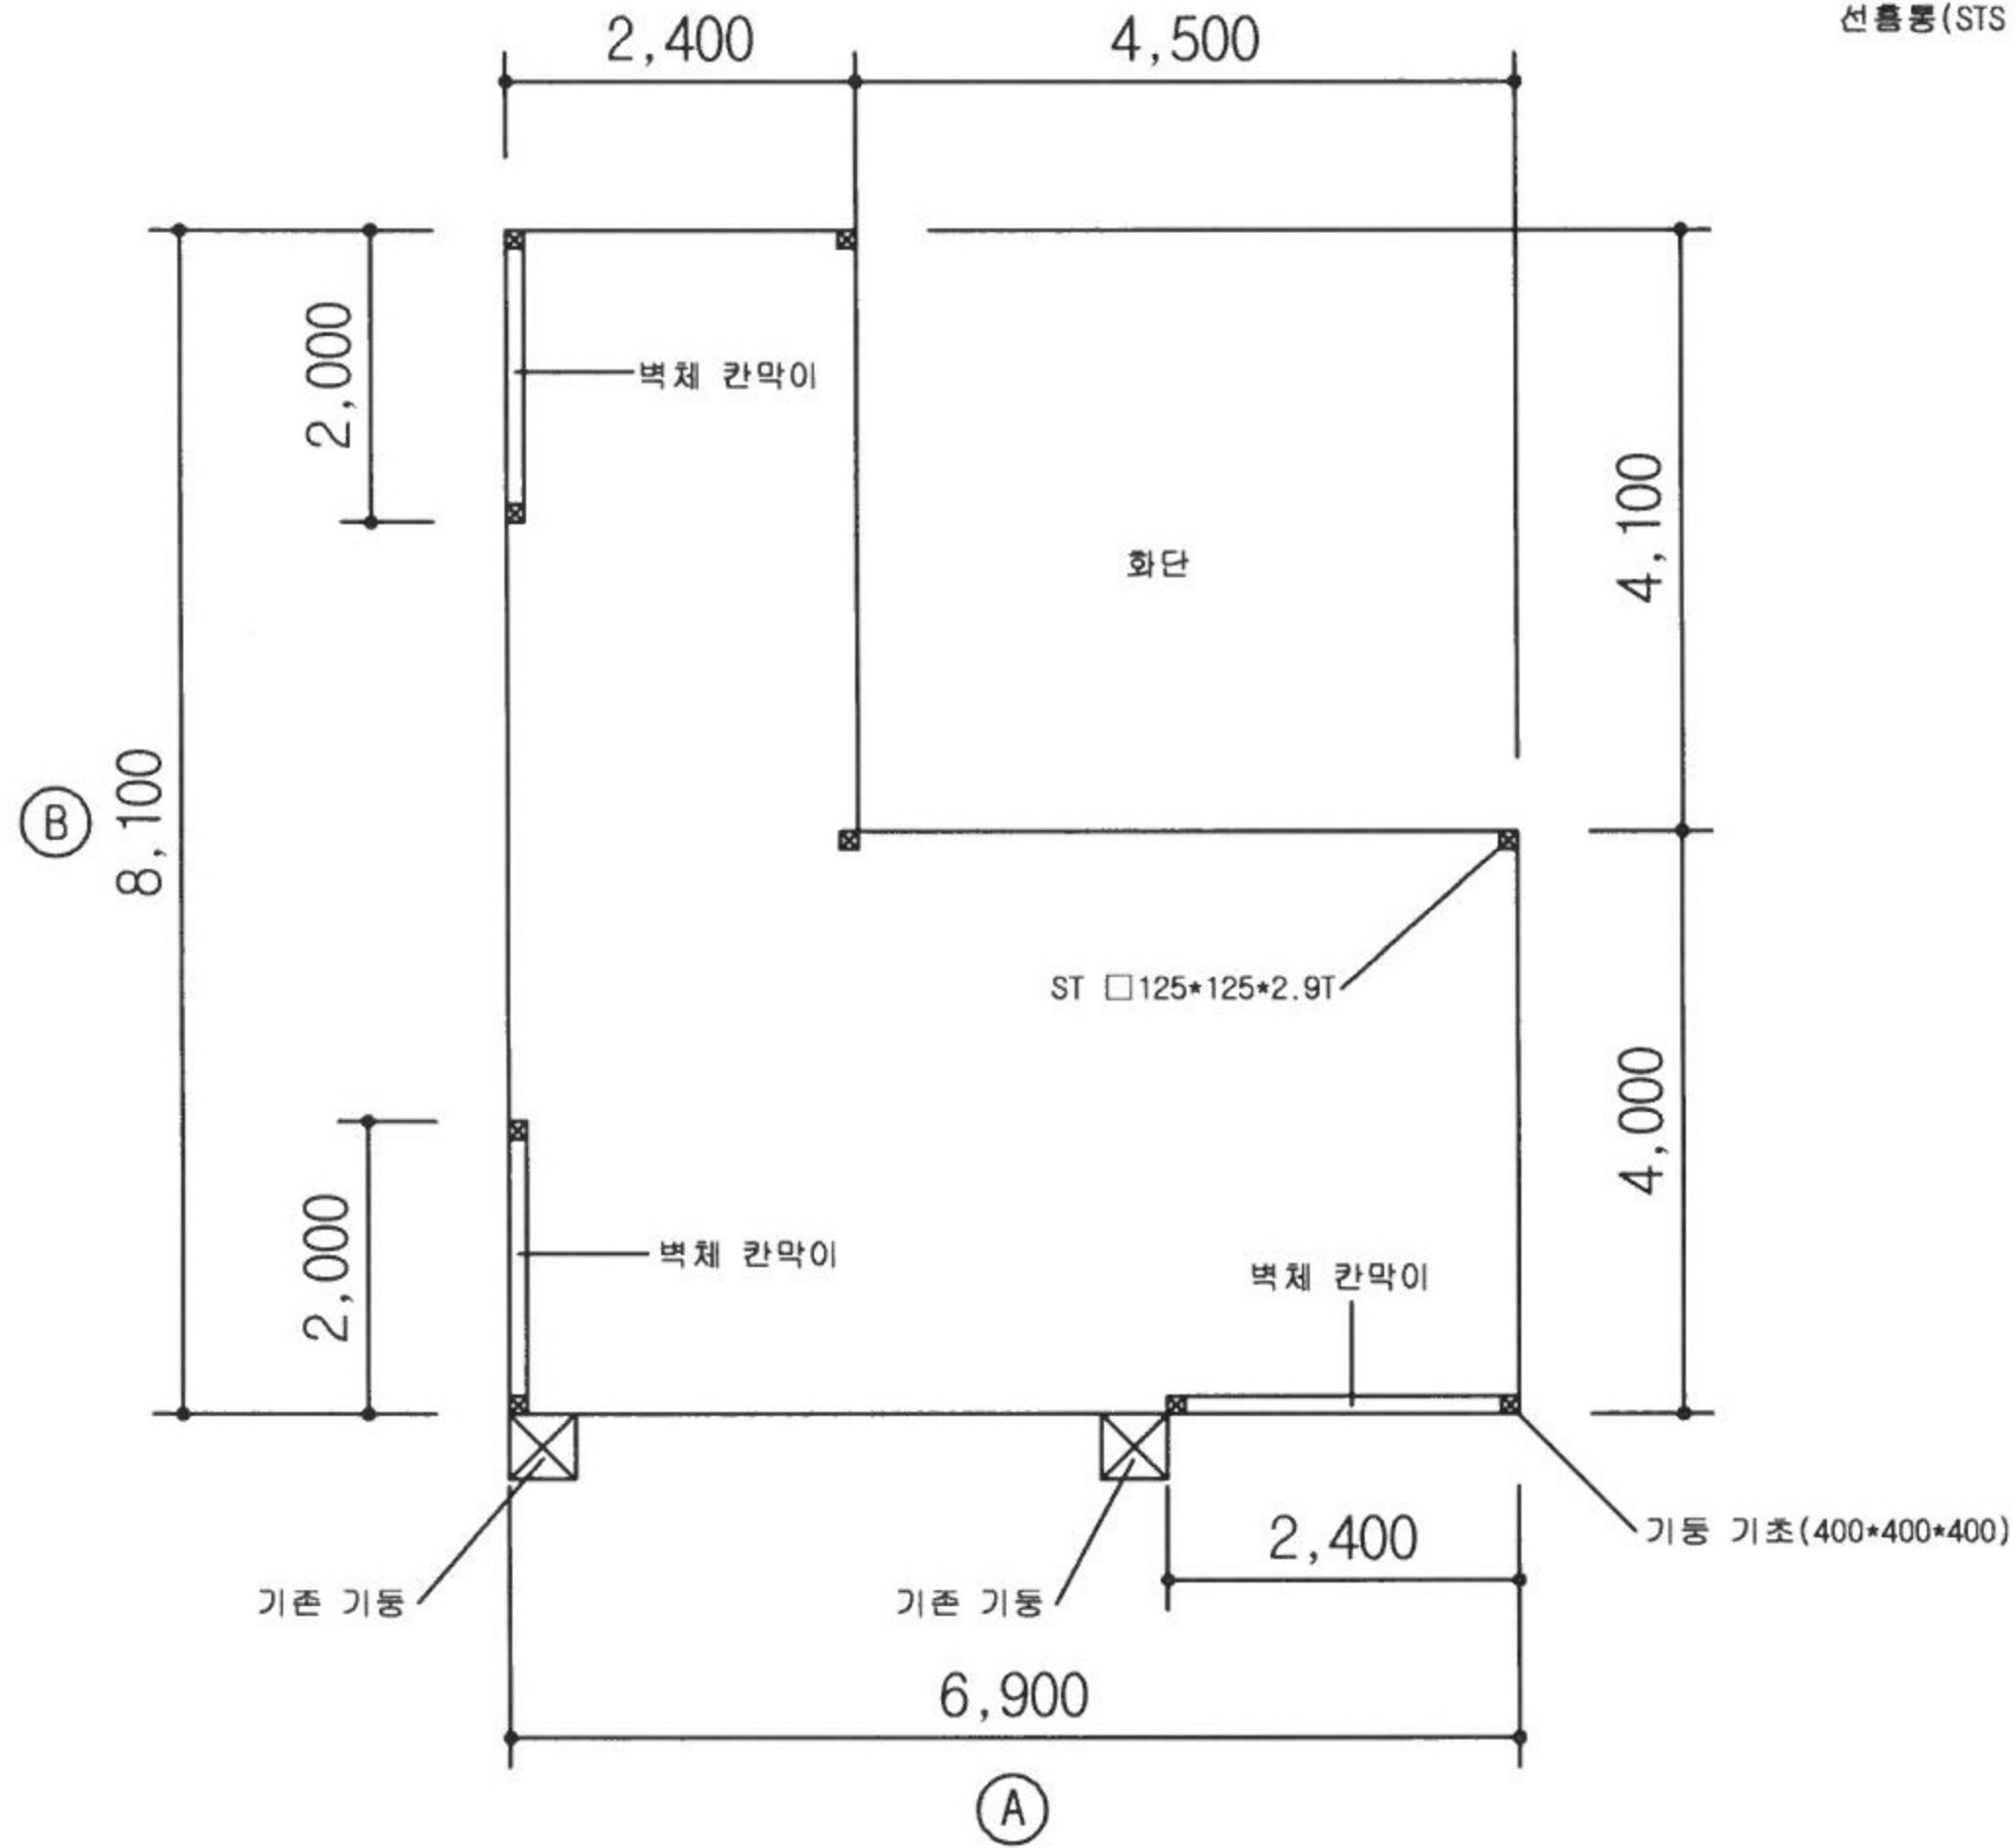


지붕틀 평면도


처마흡룡 (STS 120*120*150*1.2T)
선흡룡 (STS ∅ 101.6*1.1T)

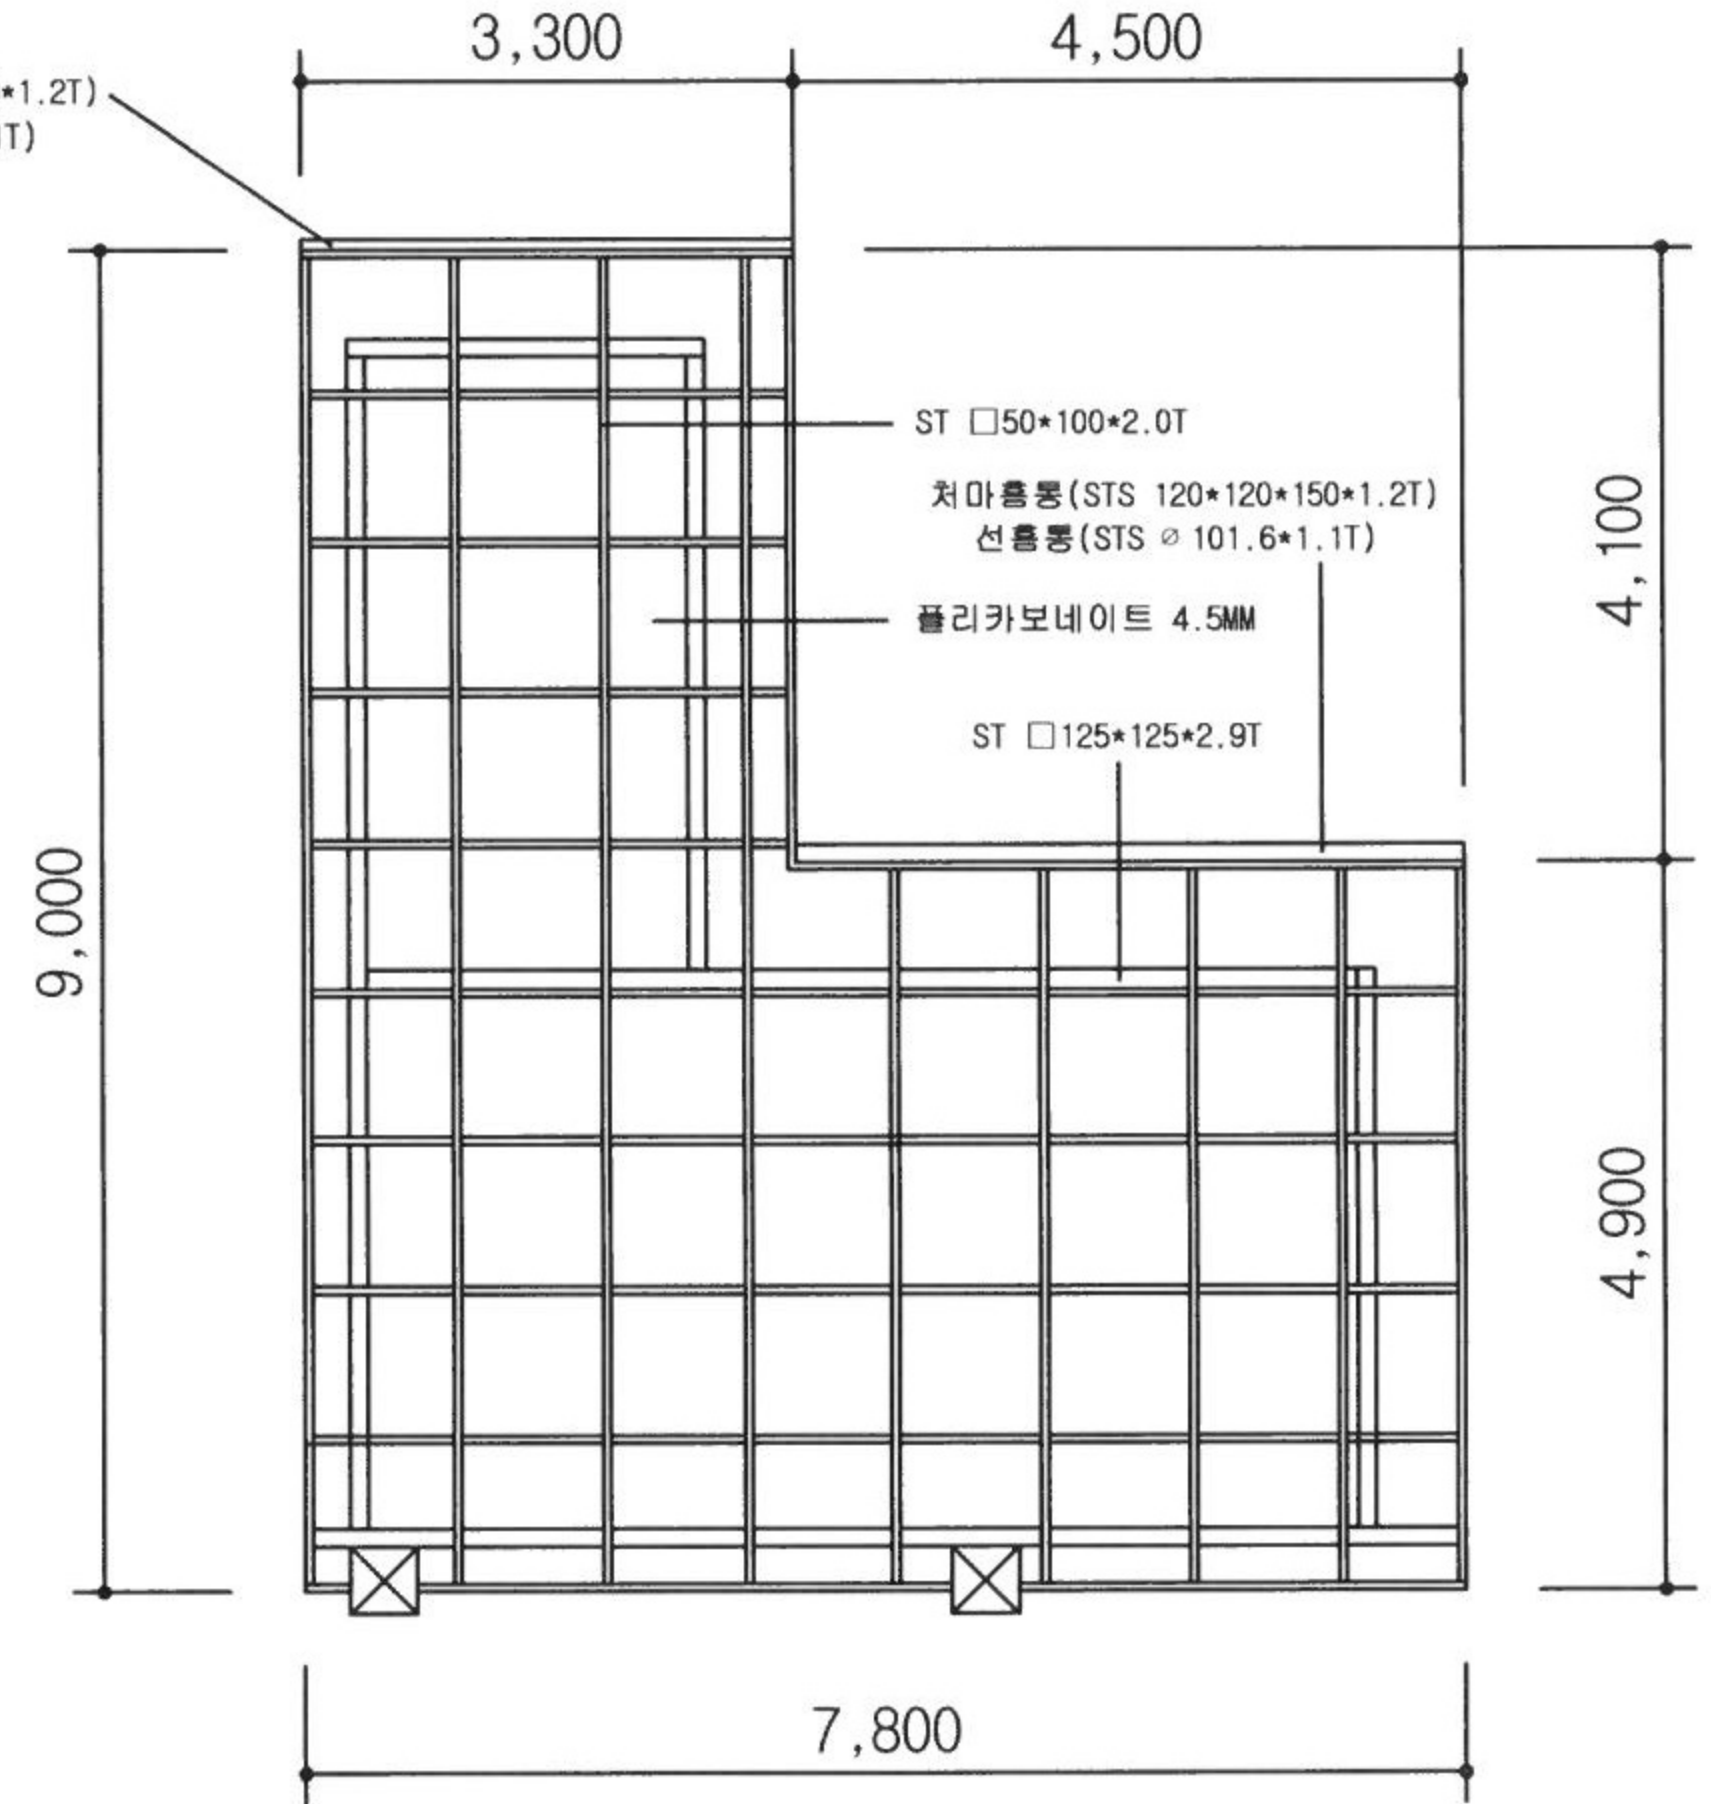

흡연실 캐노피 공사

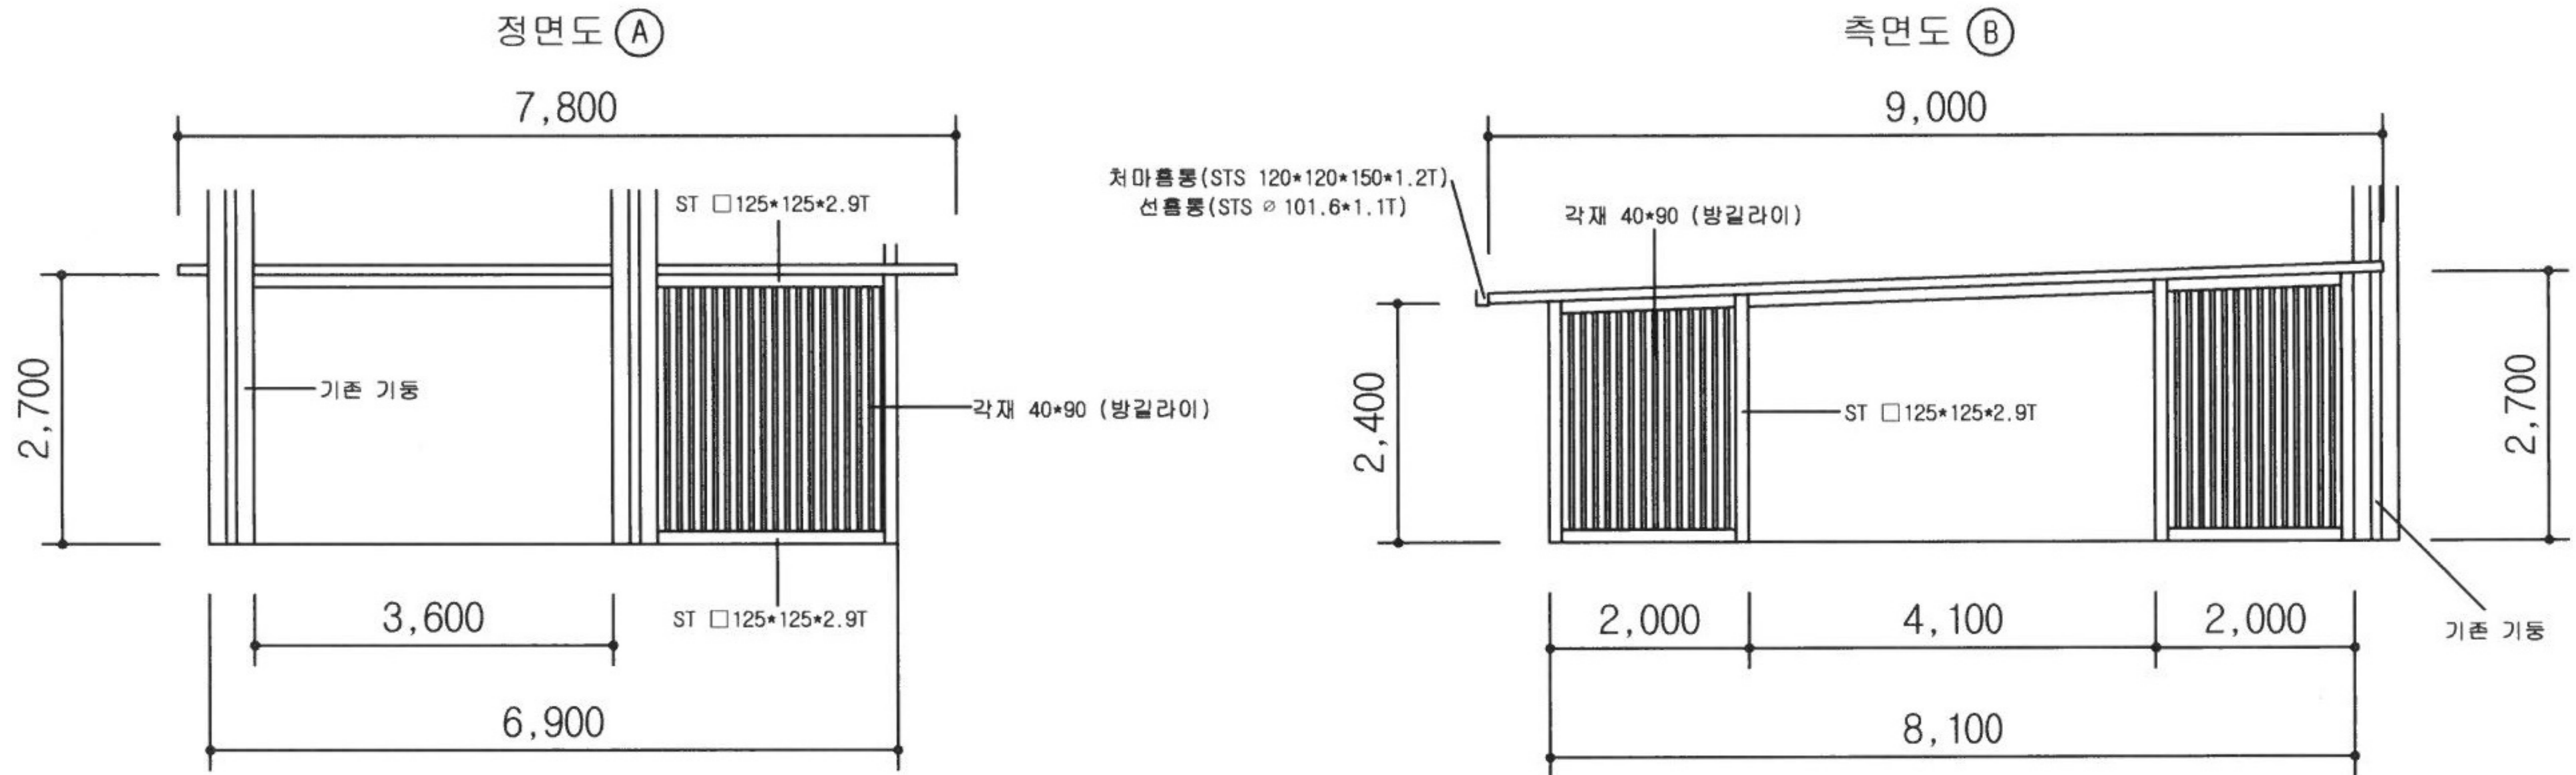

정면도 ㉠

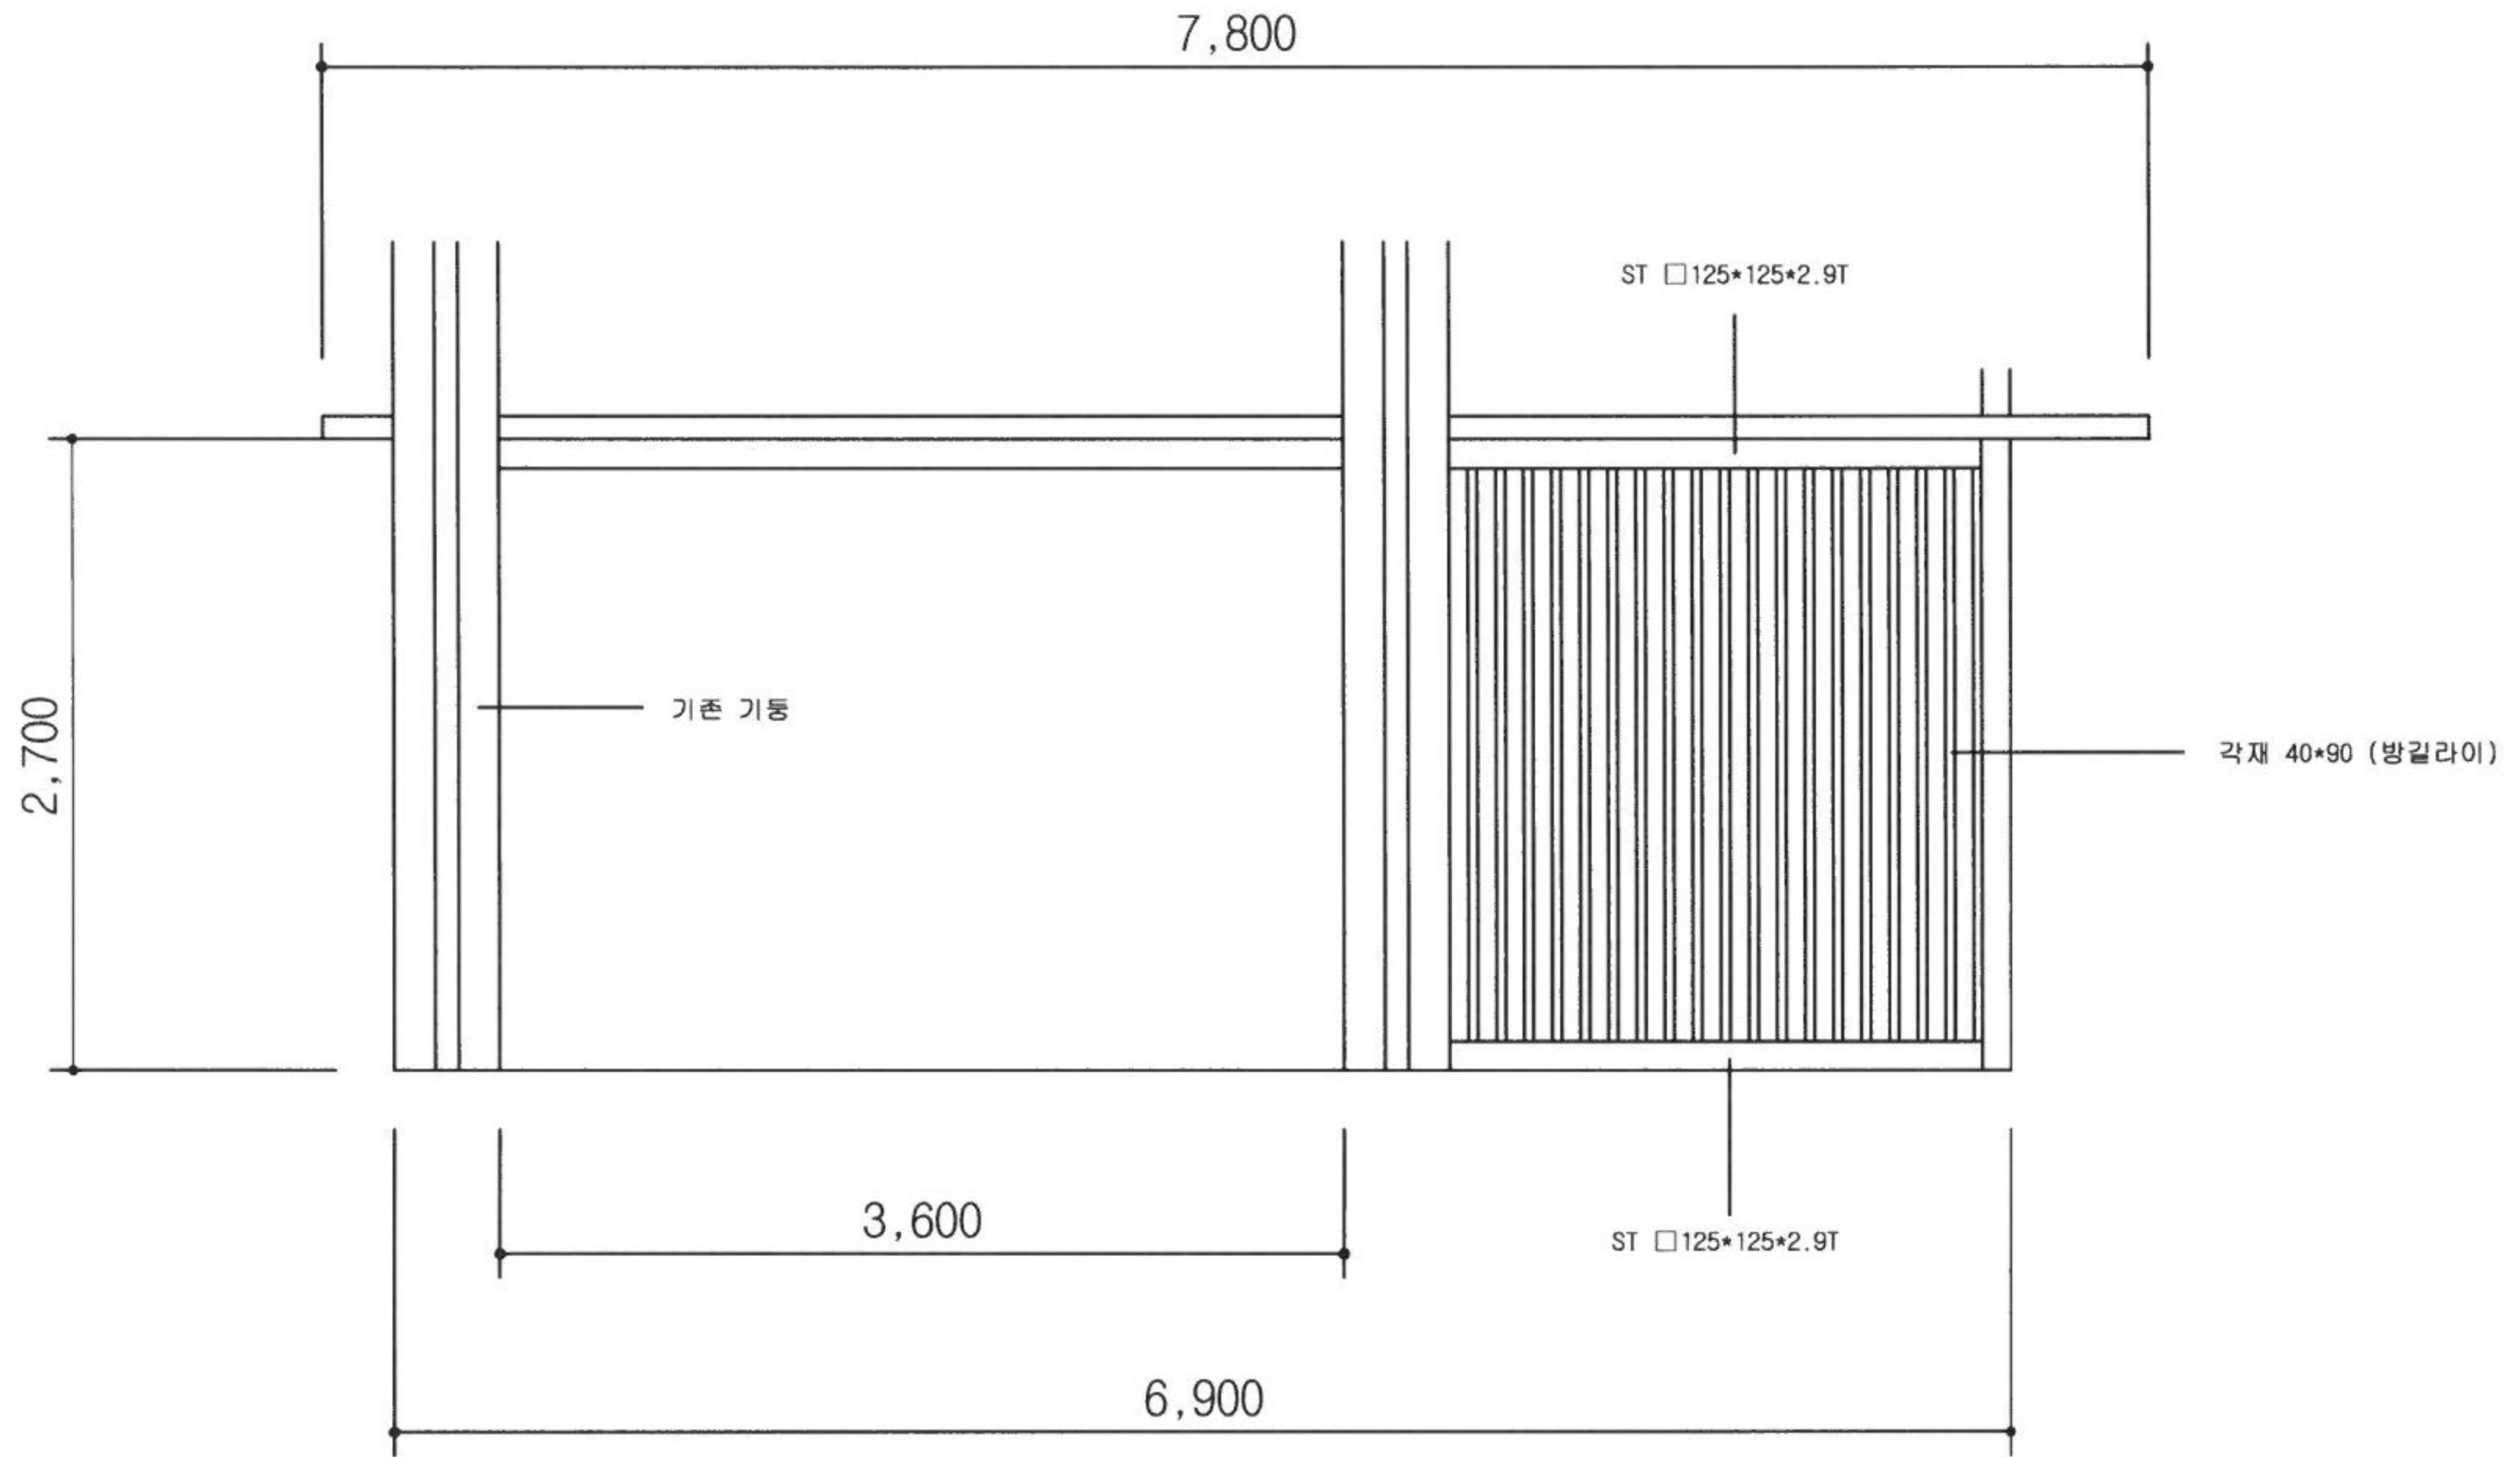

측면도 ㉠

